

CARRINGTON SOUTH

Phase 1

FOR MORE INFORMATION


Leon Kang
AREA MANAGER - FRONT GARAGE HOMES

T: 403-371-4138
E: carrington@excelhomes.ca



LEGEND

- 20** Lot Number
- 12** Block Number
- #92** Municipal Address
- Unavailable
- Show Home
- W Full Walkout
- WS Split Level Walkout
- L Split Drainage Level
- BF Back to Front
- T Transitional
- Ⓜ Front Garage
- Ⓛ Laned
- ⓁⓁ Laned Duplex
- Ⓞ Garage Location
- Ⓞ Driveway Location
- Transformer
- △ Telephone Pedestal
- Ⓜ Cable TV Pedestal
- Pullbox
- Ⓜ Switch Cubicle
- Electric Pull Box
- ☼ Street Light
- Catch Basin
- Bus Zone
- ⊕ Fire Hydrant
- Ⓜ Mailbox
- ♿ Wheelchair Ramp
- Ⓜ Wood Screen Fence
- x-x- Chain Link Fence
- Ⓜ Post and Cable Fence
- Drainage Swale

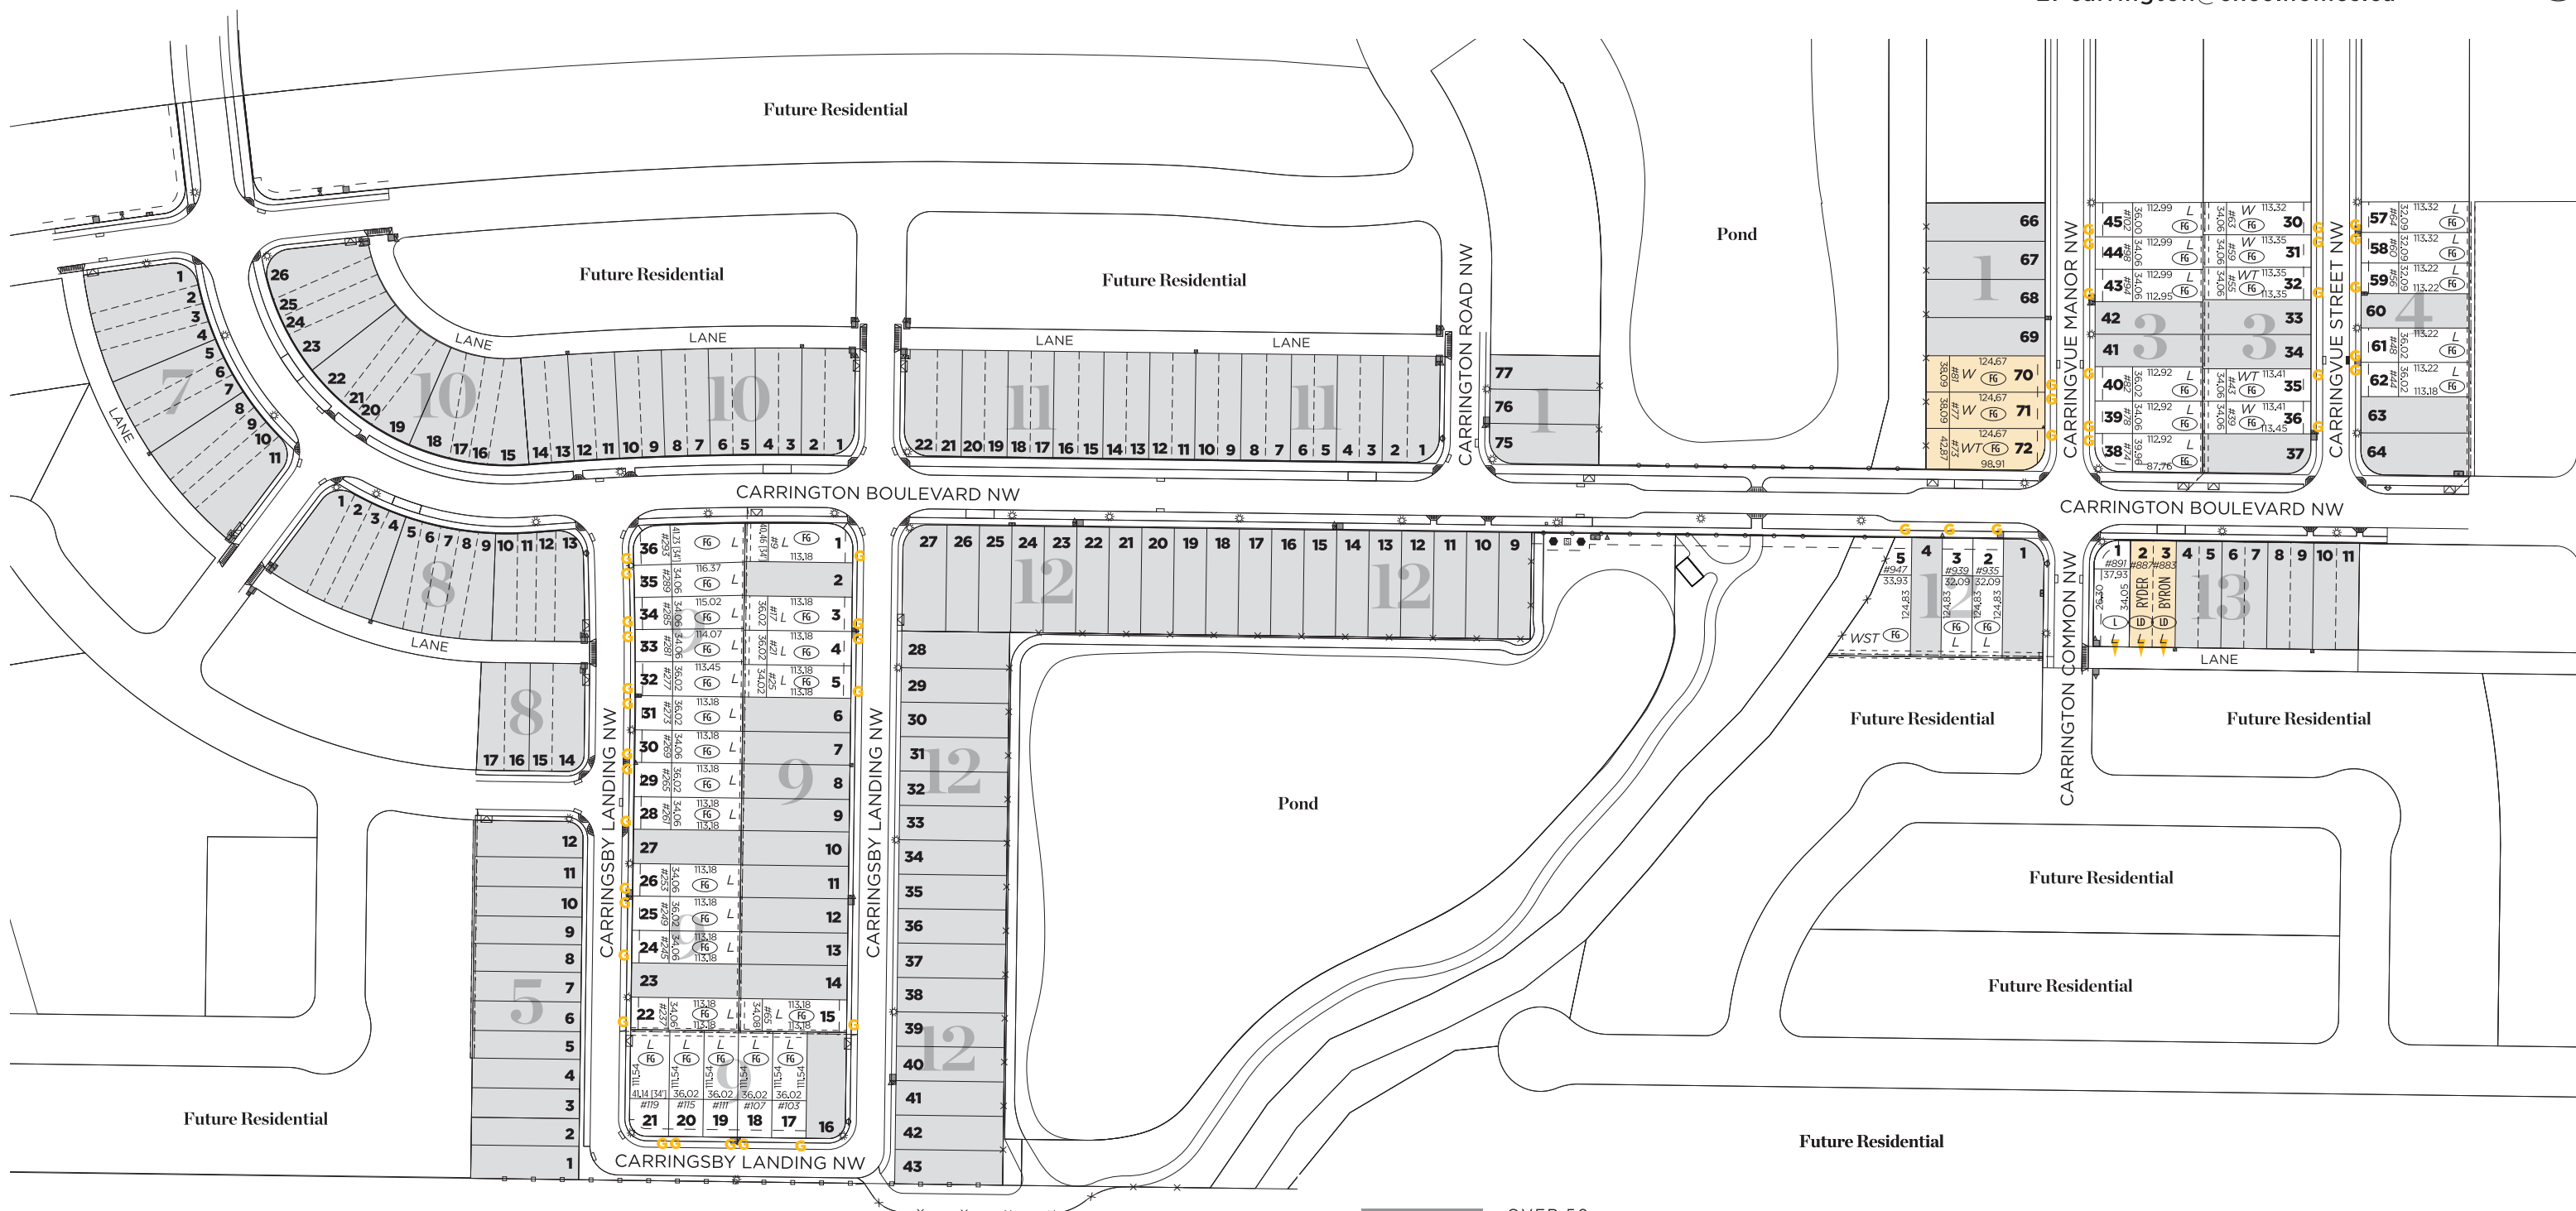

EXCEL HOMES
OVER 50 AWARDS FOR DESIGN EXCELLENCE



NOTE: This plan is prepared from a compilation of preliminary information as a convenience to prospective purchasers and may be subject to change without notice. In all cases, the original plans shall be referenced to confirm lot information. Excel Homes LP will not be responsible for any errors or omissions. Please speak with the area manager for more information, E.&O.E.